
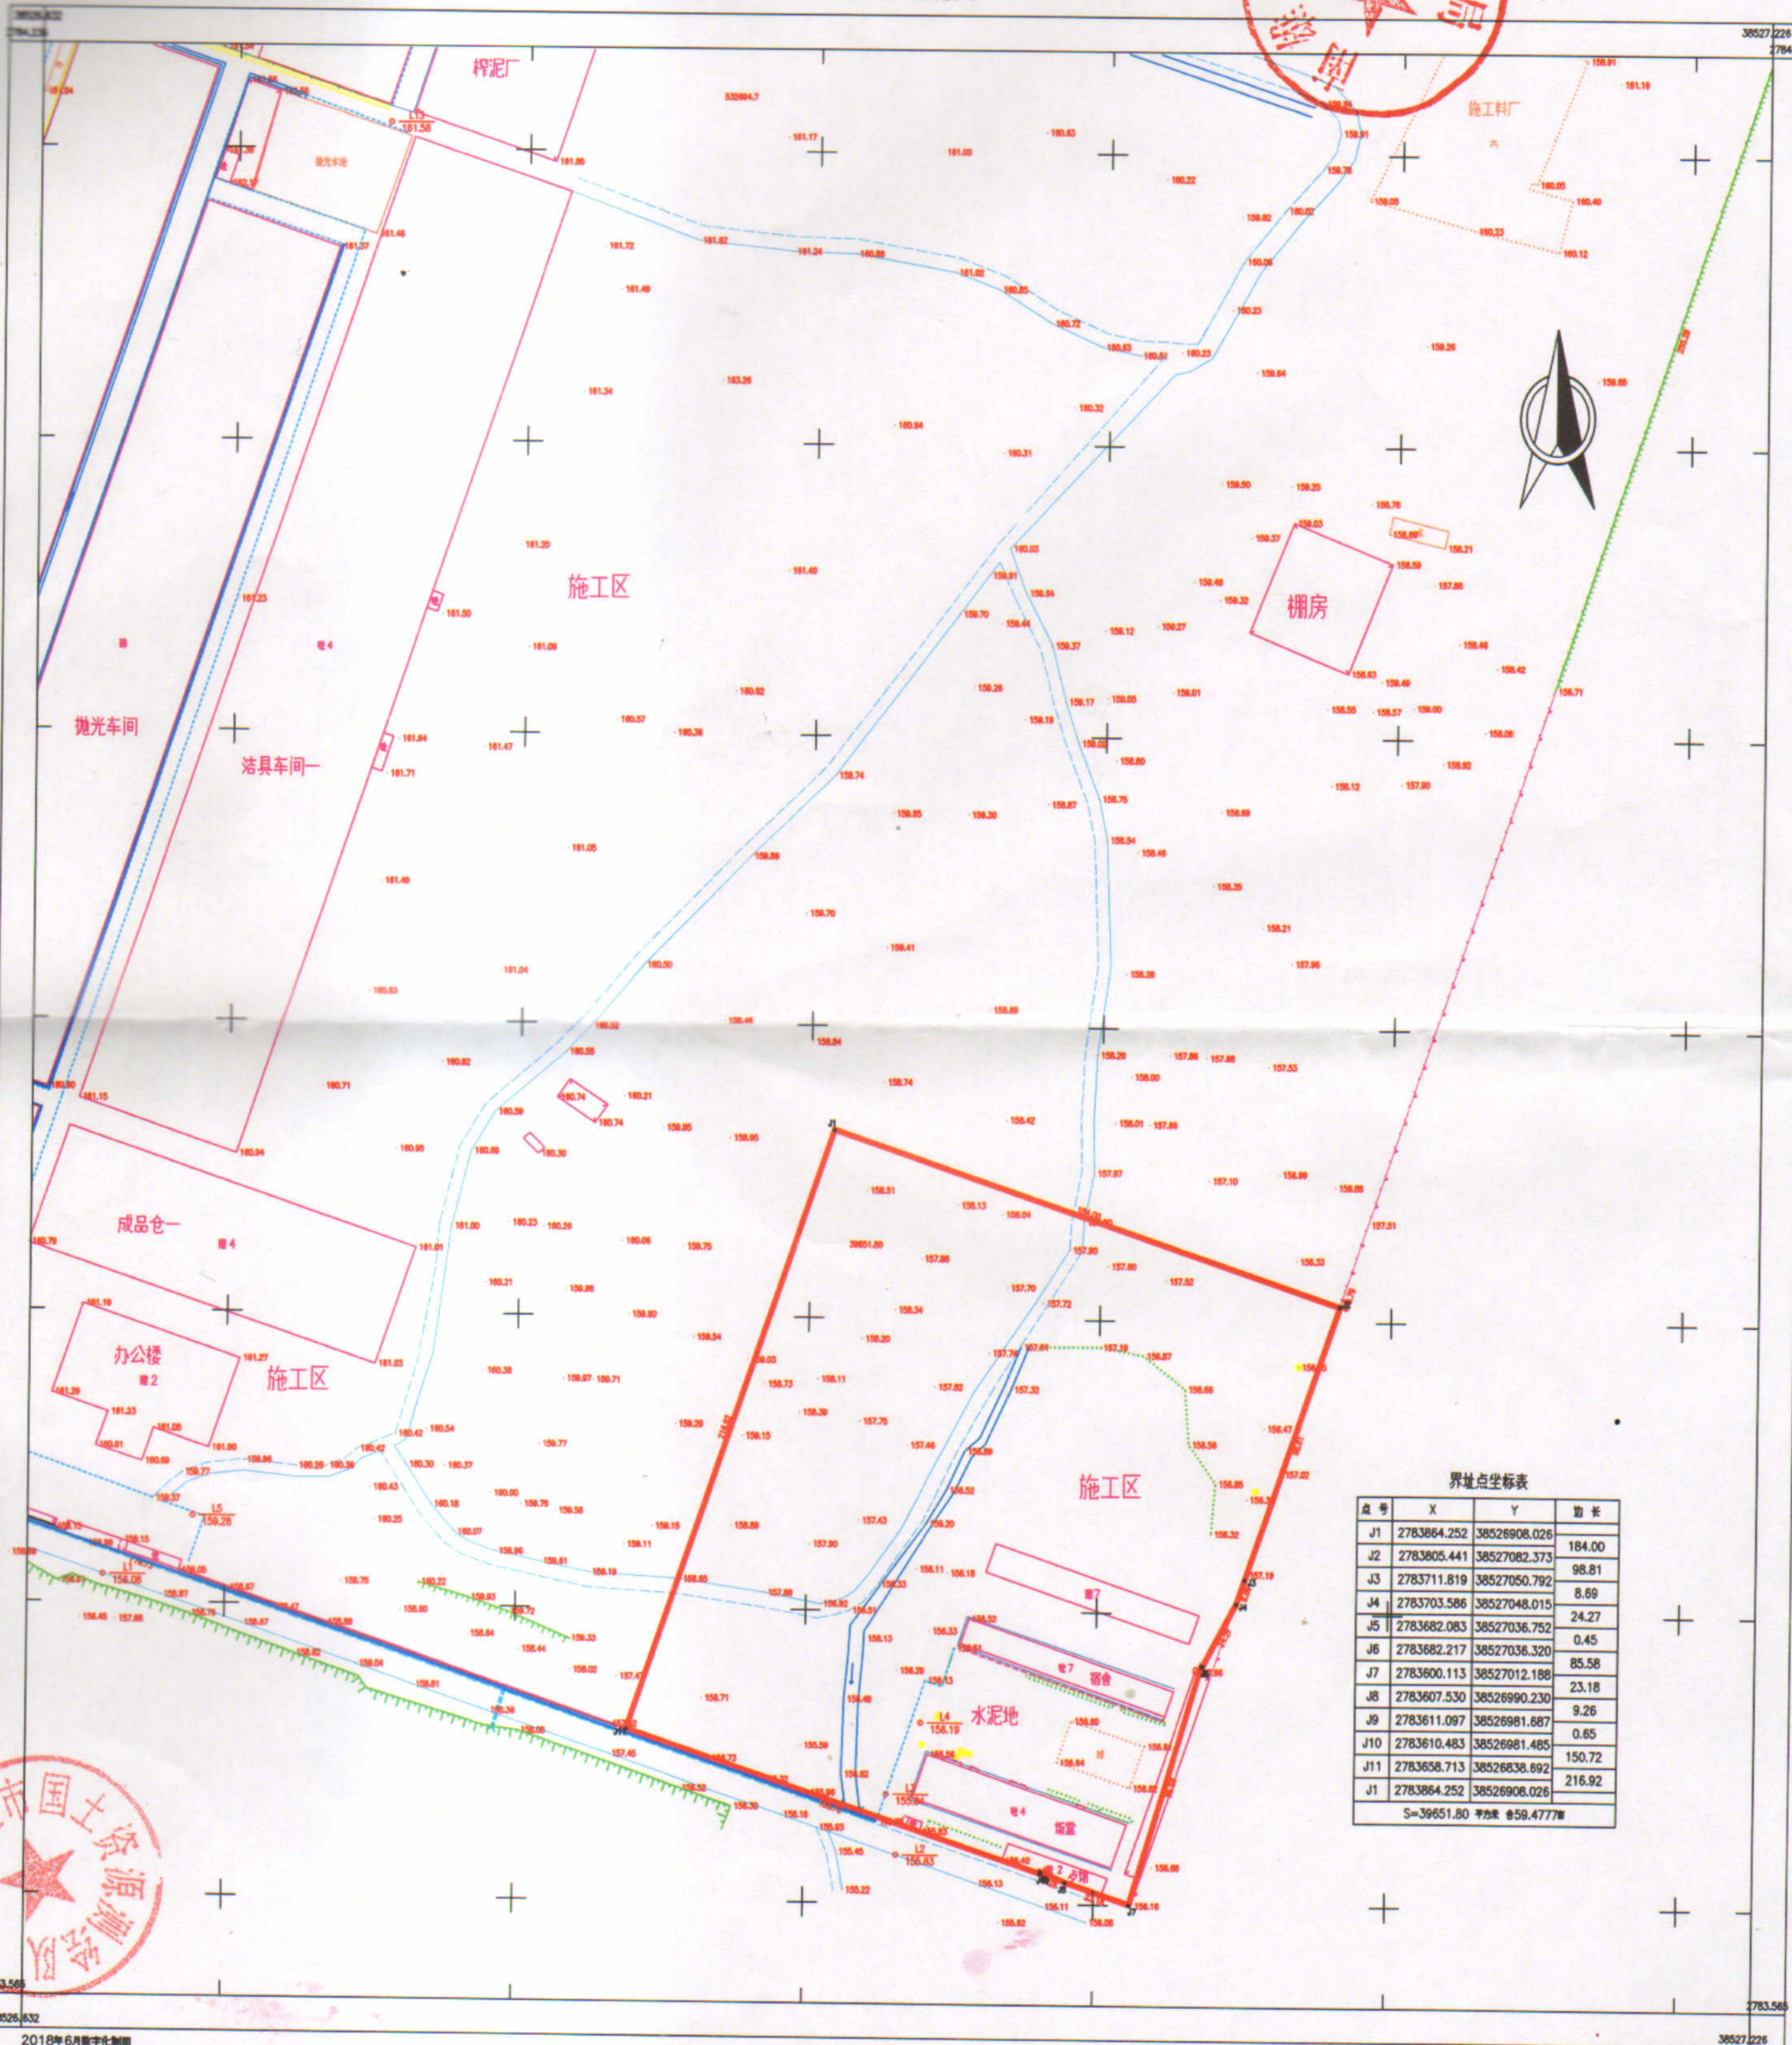


南雄市全安镇省道342线蛇头圩村路段东侧地块三
2783.6-38526.6

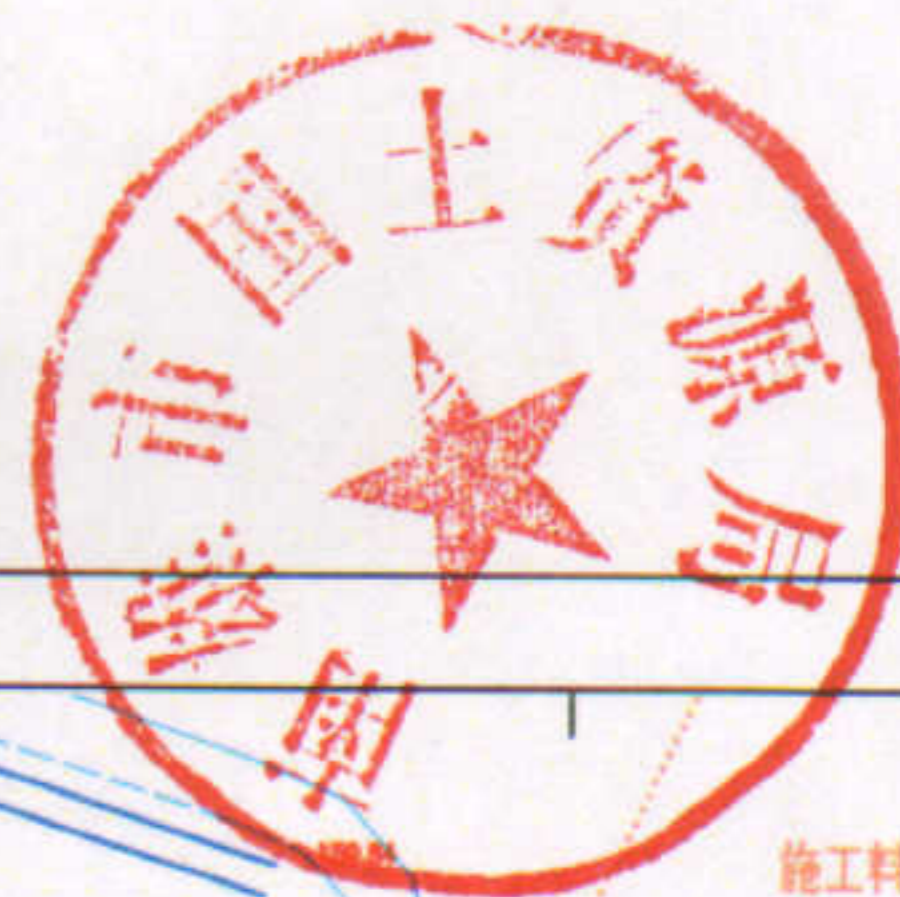

界址点坐标表

点号	X	Y	边长
J1	2783864.252	38526908.026	184.00
J2	2783905.441	38527082.373	98.81
J3	2783711.819	38527050.792	8.69
J4	2783703.586	38527048.015	24.27
J5	2783682.083	38527036.752	0.45
J6	2783682.217	38527036.320	85.58
J7	2783600.113	38527012.188	23.18
J8	2783607.530	38526990.230	9.26
J9	2783611.097	38526981.687	0.65
J10	2783610.483	38526981.485	150.72
J11	2783658.713	38526838.692	216.92
J1	2783864.252	38526908.026	

S=39651.80 平方米 459.4777M



2018年6月数字化制图
1980国家坐标系
1985国家高程基准
1995年版图式

1:1000

测量员: 刘世华
绘图员: 欧阳洪洲
检查员: 黄南波